

Showhouse
Visual




Electrics KEY	
Mains	
Power Point	
Long Arm Spot	
Recessed Spots	





W DISPLAY Unit 12/13, Crumlin Business Centre, Stanaway Drive, Crumlin, Dublin 12, Ireland Tel: +3531 456 1011 Fax: +3531 456 1129 Web: wdisplay.com Email: info@wdisplay.com	
Client	Showcase
Project	Showhouse at Showcase
Show/ Exhibition	Showhouse
Drawing No	04
Stand No/Location	
Date	15/01/2019
Account Manager	Ronnie
3D Designer	Michelle
Graphic Designer	TBC

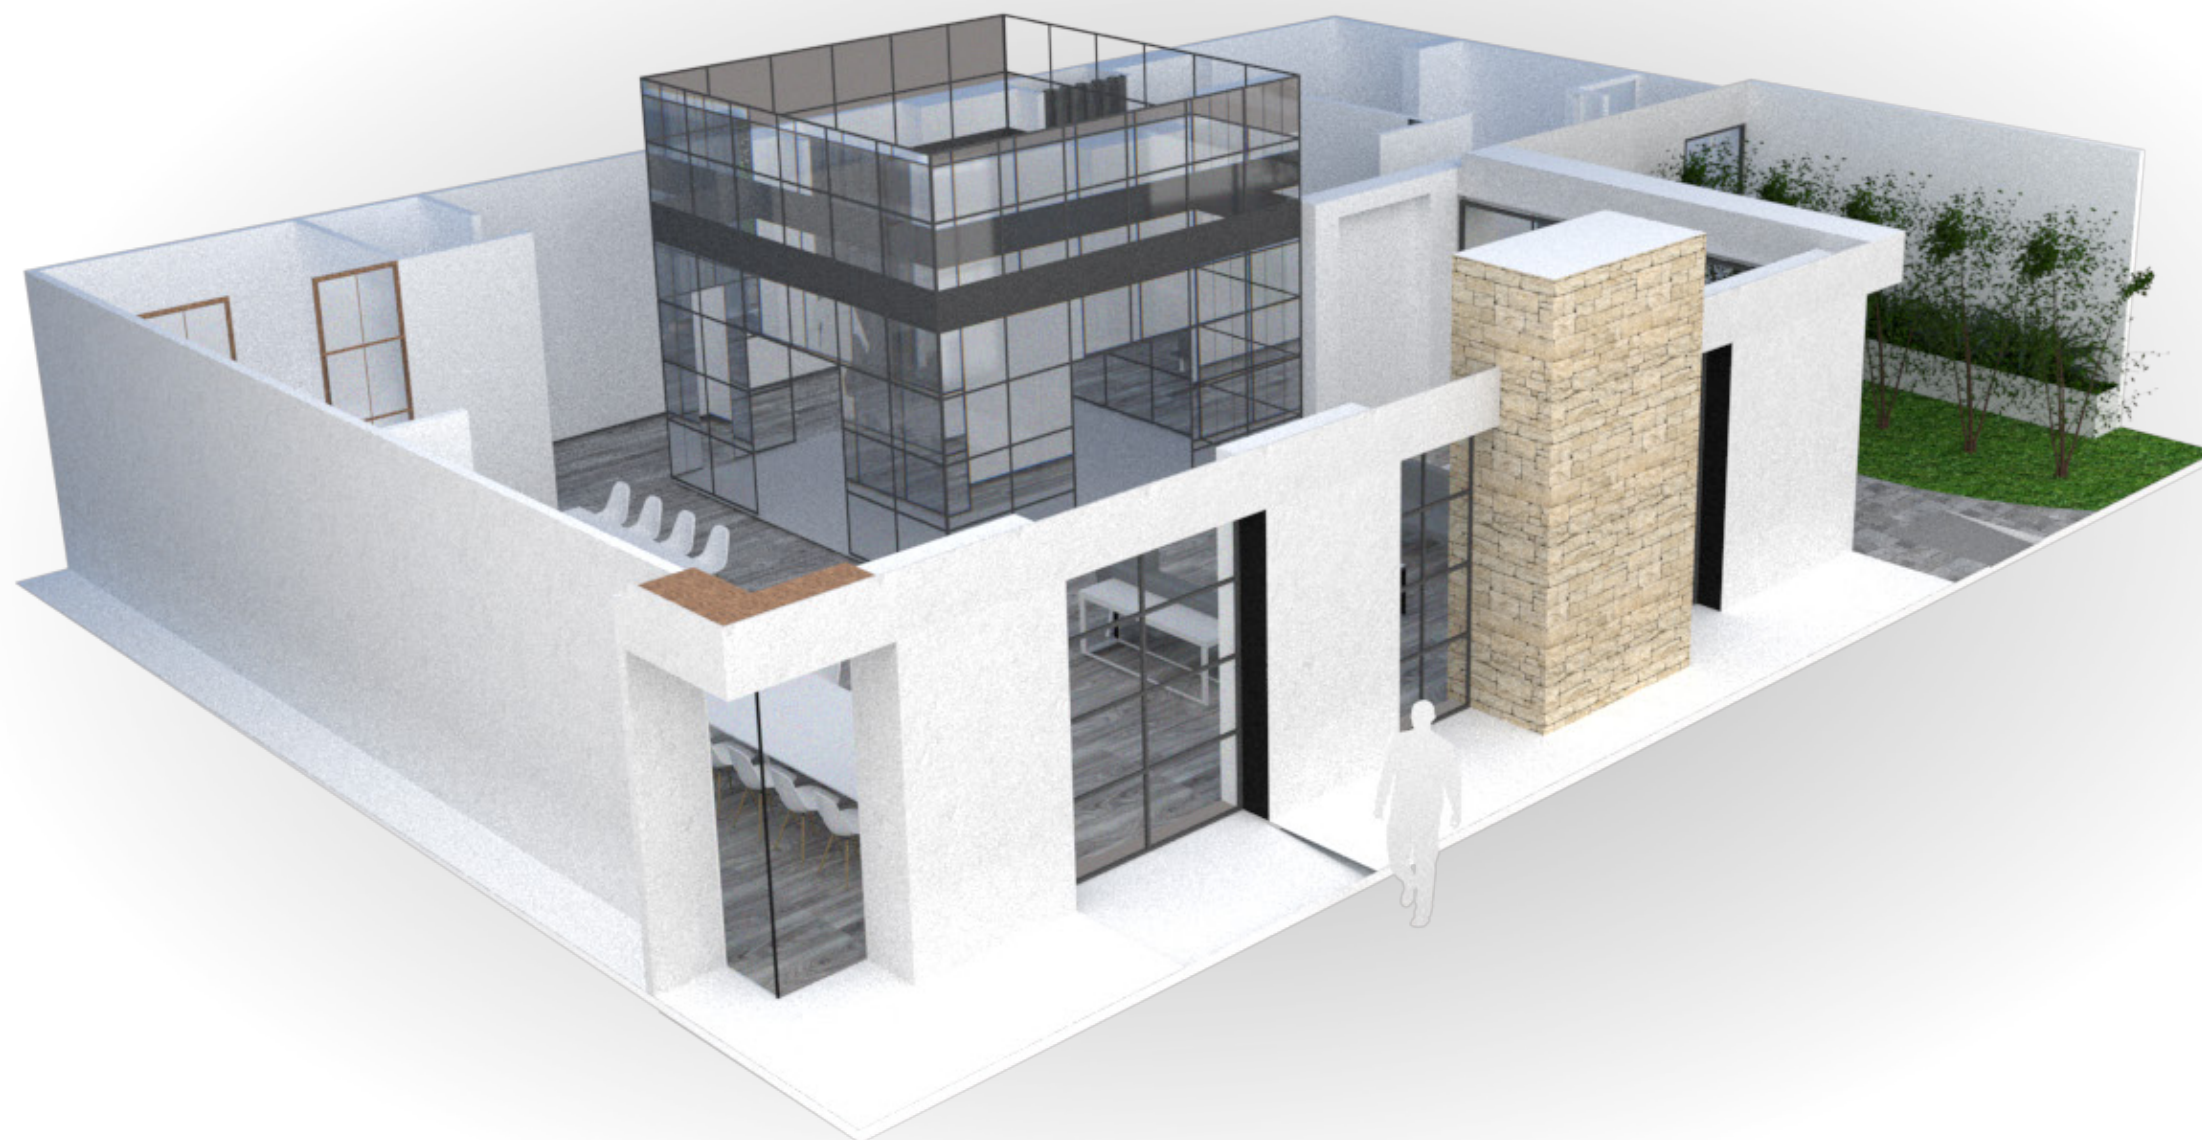

Showhouse
Visual



Electrics KEY

Mains	
Power Point	
Long Arm Spot	
Recessed Spots	





W DISPLAY Unit 12/13, Crumlin Business Centre, Stanaway Drive, Crumlin, Dublin 12, Ireland
Tel: +3531 456 1011 Fax: +3531 456 1129 Web: wdisplay.com Email: info@wdisplay.com

Client	Showcase
Project	Showhouse at Showcase
Show/ Exhibition	Showhouse
Drawing No	04
Stand No/Location	
Date	15/01/2019
Account Manager	Ronnie
3D Designer	Michelle
Graphic Designer	TBC



Showhouse
Visual




Electrics KEY	
Mains	
Power Point	
Long Arm Spot	
Recessed Spots	

W DISPLAY Unit 12/13, Crumlin Business Centre, Stanaway Drive, Crumlin, Dublin 12, Ireland Tel: +3531 456 1011 Fax: +3531 456 1129 Web: wdisplay.com Email: info@wdisplay.com	
Client	Showcase
Project	Showhouse at Showcase
Show/ Exhibition	Showhouse
Drawing No	04
Stand No/Location	
Date	15/01/2019
Account Manager	Ronnie
3D Designer	Michelle
Graphic Designer	TBC



Showhouse Plan

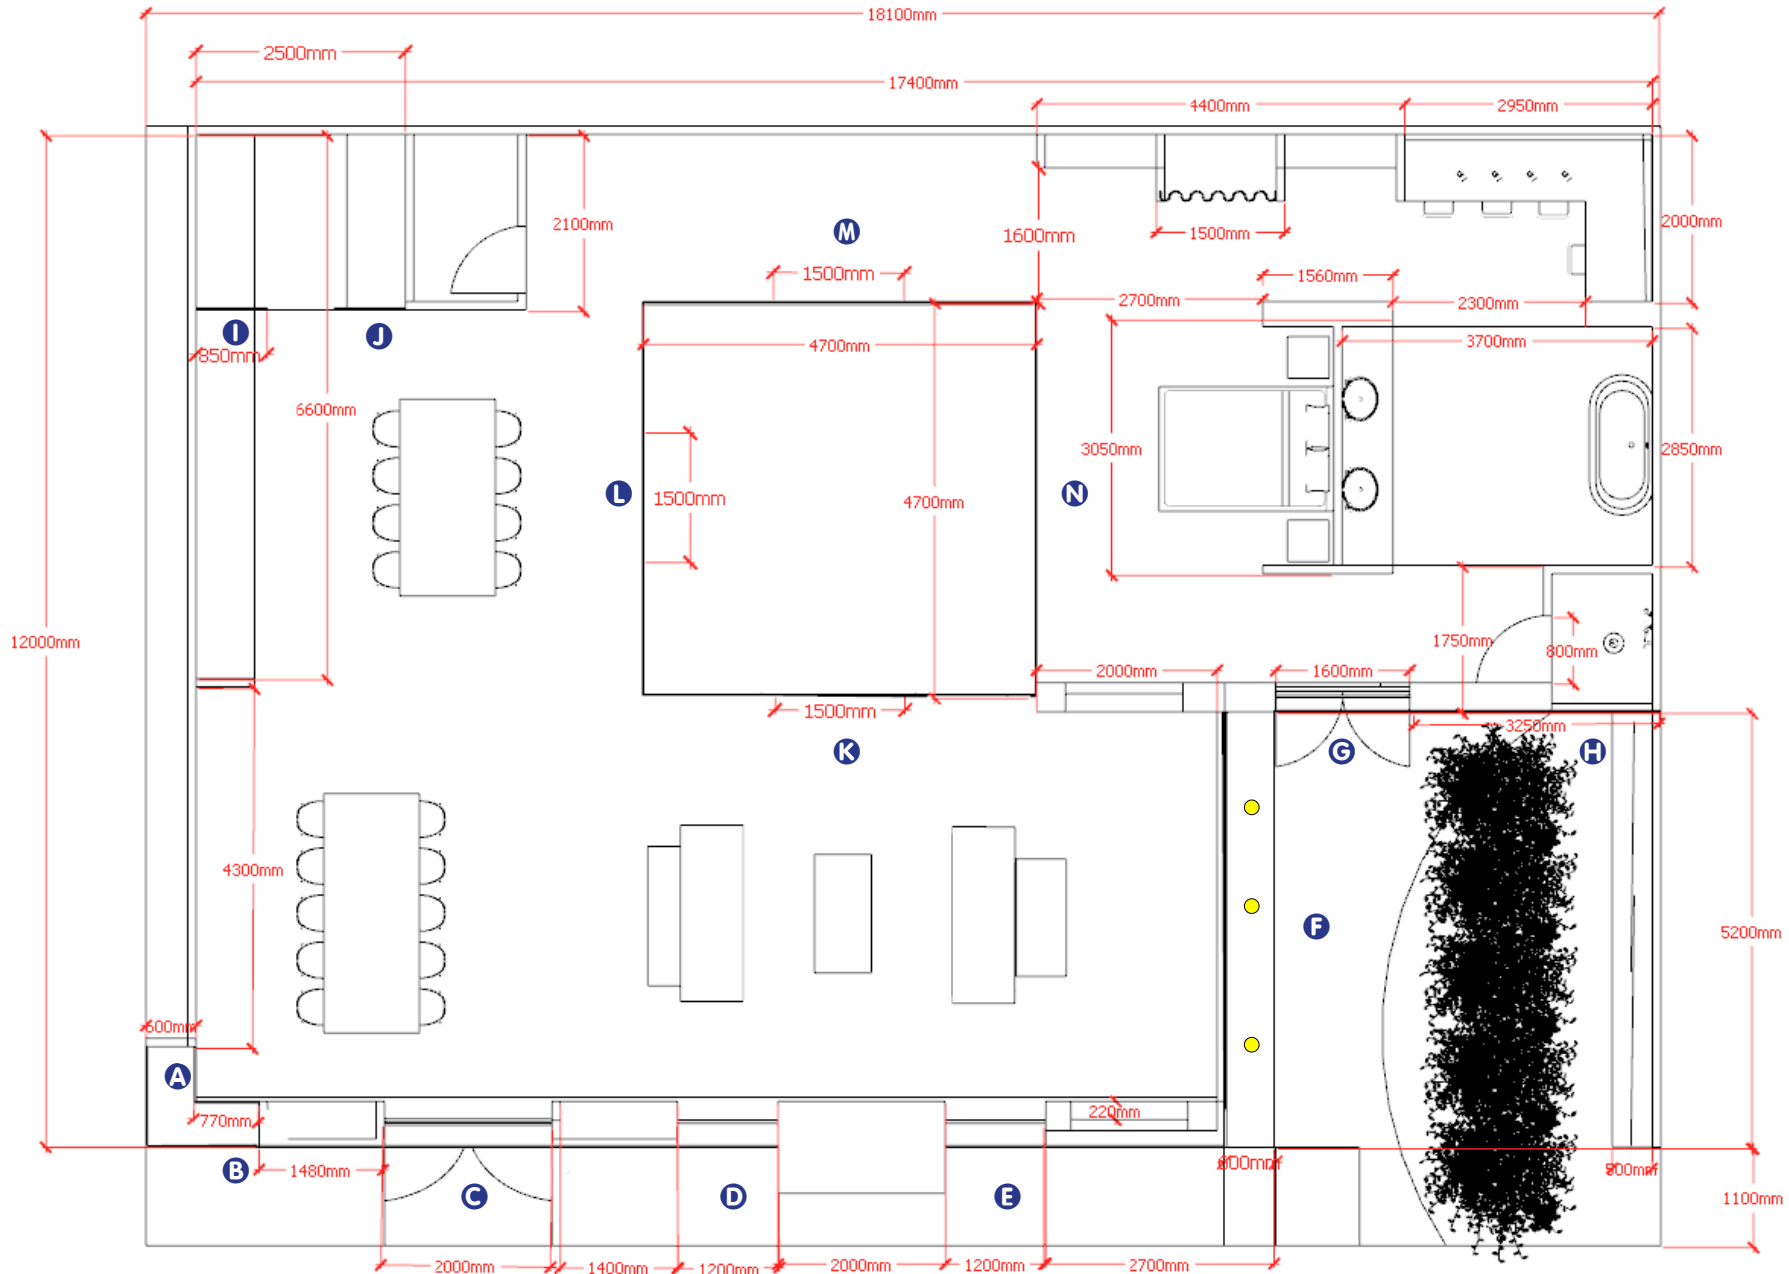


Electrics KEY	
Mains	
Power Point	
Long Arm Spot	
Recessed Spots	





W DISPLAY Unit 12/13, Crumlin Business Centre, Stanaway Drive, Crumlin, Dublin 12, Ireland Tel: +3531 456 1011 Fax: +3531 456 1129 Web: wdisplay.com Email: info@wdisplay.com	
Client	Showcase
Project	Showhouse at Showcase
Show/ Exhibition	Showhouse
Drawing No	04
Stand No/Location	
Date	15/01/2019
Account Manager	Ronnie
3D Designer	Michelle
	TBC

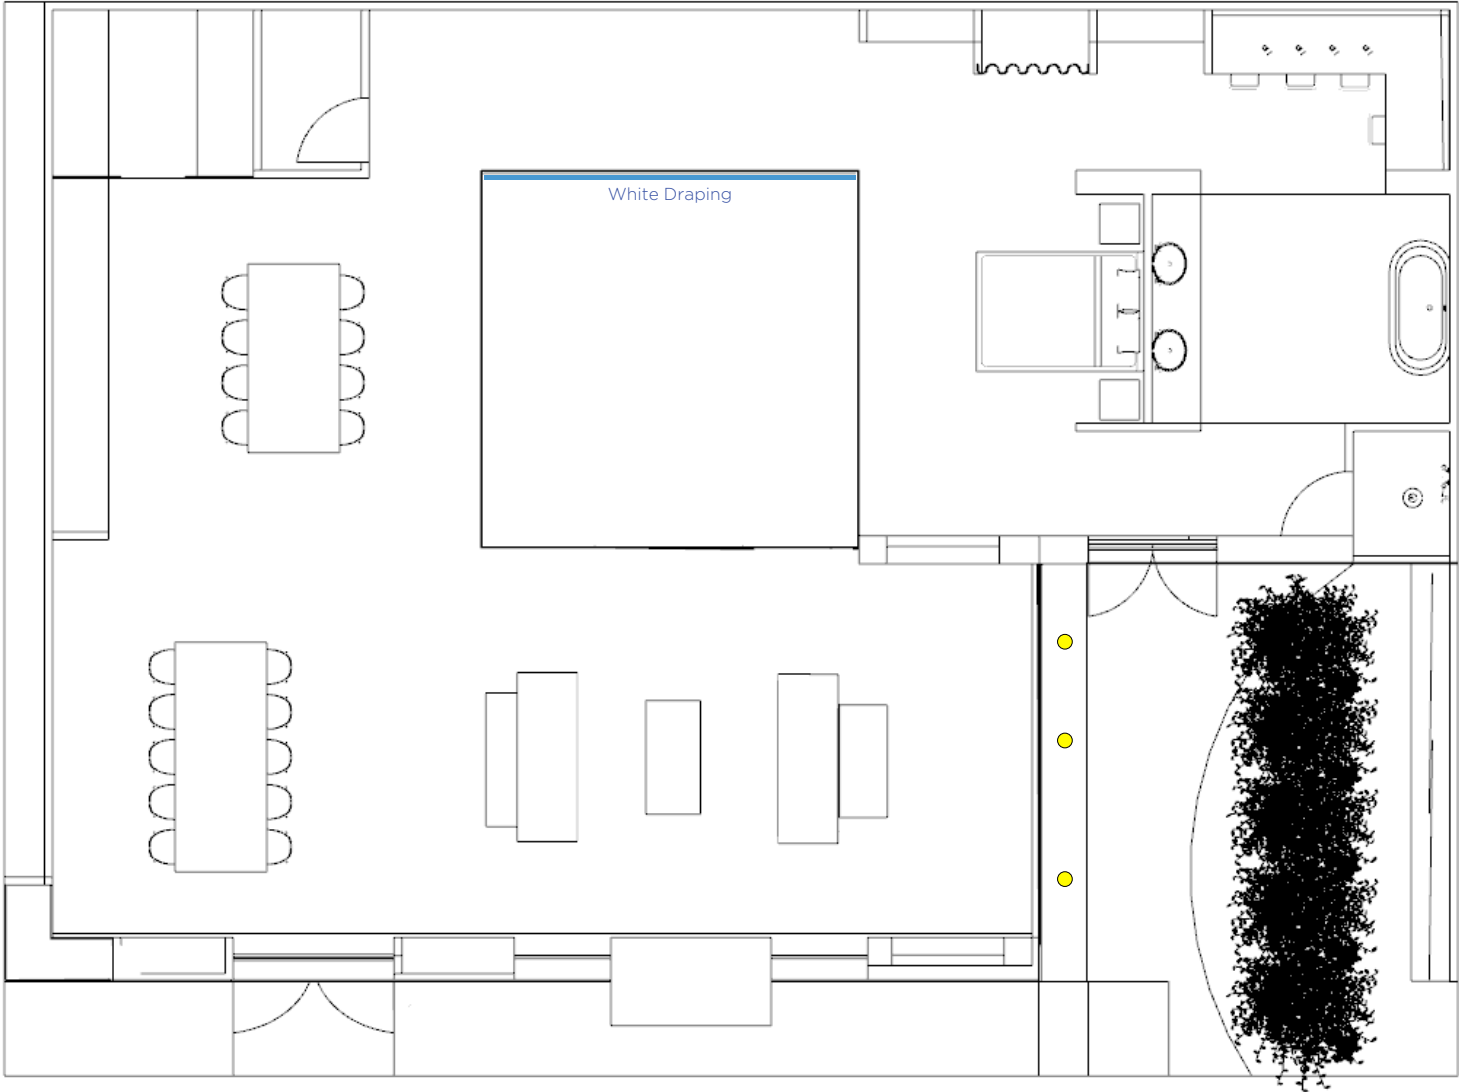

Showhouse
Plan




Electrics KEY

- Mains 
- Power Point 
- Long Arm Spot 
- Recessed Spots 

<small>W DISPLAY Unit 12/13, Crumlin Business Centre, Stanaway Drive, Crumlin, Dublin 12, Ireland Tel: +3531 456 1011 Fax: +3531 456 1129 Web: wdisplay.com Email: info@wdisplay.com</small>	
Client	Showcase
Project	Showhouse at Showcase
Show/ Exhibition	Showhouse
Drawing No	04
Stand No/Location	
Date	15/01/2019
Account Manager	Ronnie
3D Designer	Michelle
Graphic Designer	TBC



Showhouse Windows

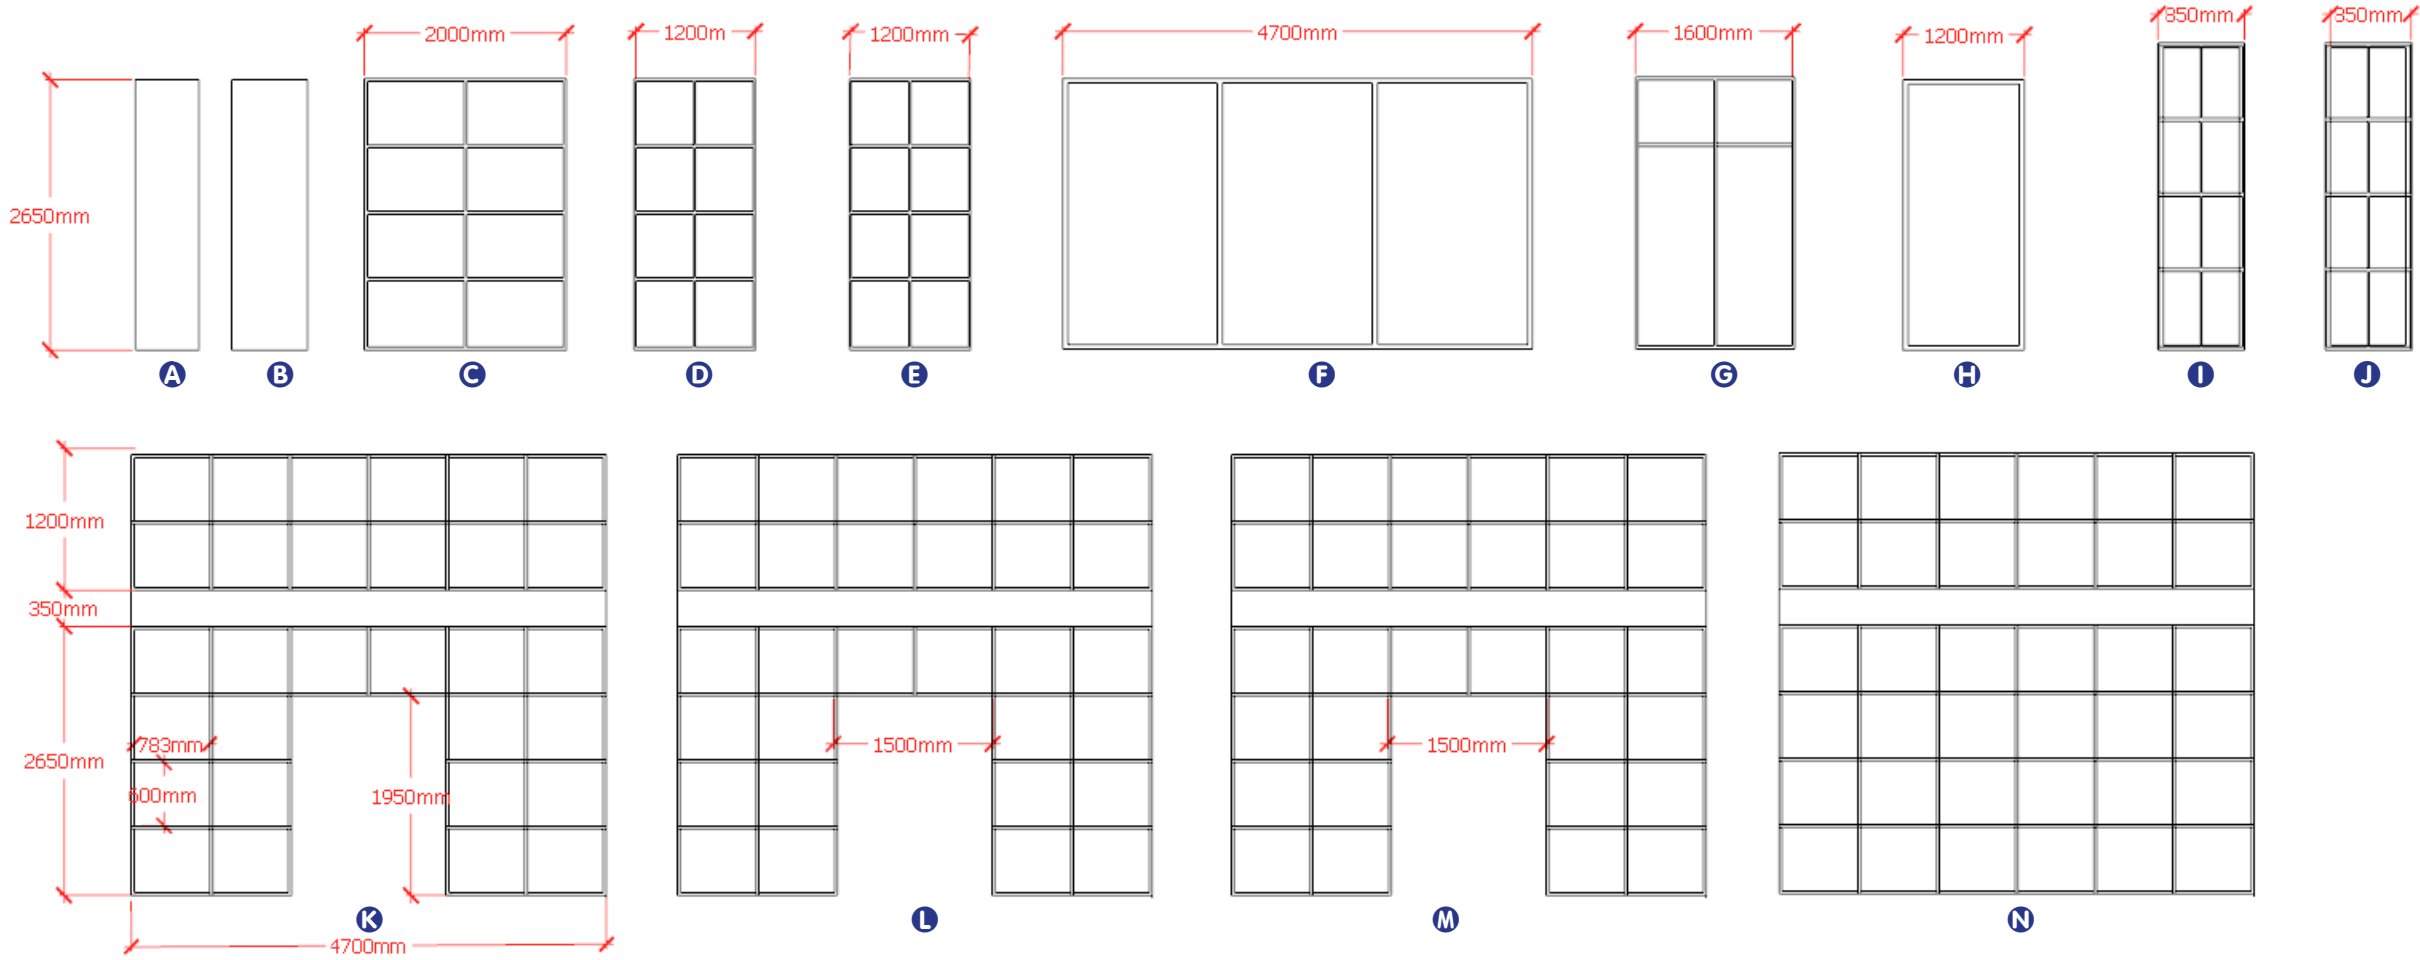

Electrics KEY

- Mains
- Power Point
- Long Arm Spot
- Recessed Spots

W DISPLAY Unit 12/13, Crumlin Business Centre, Stanaway Drive, Crumlin, Dublin 12, Ireland
Tel: +3531 456 1011 Fax: +3531 456 1129 Web: wdisplay.com Email: info@wdisplay.com

Client	Showcase
Project	Showhouse at Showcase
Show/ Exhibition	Showhouse
Drawing No	04
Stand No/Location	
Date	15/01/2019
Account Manager	Ronnie
3D Designer	Michelle
Graphic Designer	TBC

